



**TOWN OF GOSHEN, CT**  
**42A North Street Goshen, CT 06756**  
**860-491-2308 ext.232**

Total Fee: 75.00

**Draft**

File no: _____
Received: _____
Approved: _____
Denied: _____
Fee Paid: _____

**APPLICATION FOR INLAND WETLANDS  
AND WATERCOURSES PERMIT**

01/19/2024

**Draft**

Site Location WEST HYERDALE DRIVE Assessors Map 06 Lot 360 00 Zone WL

Total Parcel Acreage \_\_\_\_\_ Total Area of Wetlands Disturbance \_\_\_\_\_

Owner of Record <u>Town of Goshen</u>	Tel: (H) _____	(W) <u>860-489-2308</u>
Mailing Address <u>42A North Street</u>		
Email Address <u>gharlow@goshenct.gov</u>		

Applicant <u>Town of Goshen c/</u>	Tel: (H) <u>860-601-6100</u>	(W) <u>860-491-6029</u>
o Garret Harlow		
Mailing Address <u>38 Torrington Road - Goshen, CT 06756</u>		
Email Address <u>dbattista@haleyward.com, gharlow@goshenct.gov</u>		

Agent/Lessee <u>David Battista</u>	Tel:(H) <u>860-485-4262</u>	(W) <u>860-325-2574</u>
Mailing Address <u>140 Willow Street - Suite #8 Winsted C</u>		
Email Address <u>dbattista@haleyward.com</u>		

**To the Inland Wetlands and Watercourses Commission:**

I, Garrett Harlow, hereby apply for an Inland Wetlands and Watercourses Permit, pursuant to Section(s) \_\_\_\_\_ of the Inland Wetlands and Watercourse Regulations for:

(describe proposed regulated activities)

Relining of four culvert barrels and the addition of riprap inlet and outlet protection at the point where the Marshpeaug River crosses West Hyerdale Drive. The work of this project requires temporary wetland impacts for access to the upstream and downstream ends of each culvert barrel. See attached Project Description for more information

The undersigned hereby applies for an Inland Wetland and Watercourses Permit for the property described herein and confirms that:

- 1) He/She is familiar with the currently effective Inland Wetlands and Watercourse Regulations of the Town.
- 2) The statements and representation contained herein and in all supporting documents are true to the best of his/her knowledge.
- 3) By making this application, he/she gives permission to the Inland Wetlands and Watercourses Commission or its representative to enter the portions of the applicant's premises, which are the subject of this application for the purpose of inspection and investigation and otherwise evaluating the merits of the application.

Garret Harlow  
Signature of Owner

David Battista  
Signature of Agent/Lessee

Town of Goshen c/o Garret Harlow  
Signature of Applicant

Nature and Purpose of Project: Culvert Repair

Applicant's Interest in Property: Public Works Director

Is there a conservation or preservation easement on any part of this property? [X] YES [ ] NO

Total Property Acreage: [ ] Total Acreage of Development: [ ]

Total Acreage of Wetlands on Site: [ ] Total Acreage Altered: [ ]

Total Acreage of Open Water Body on Site: [ ] Total Acreage Altered: [ ]

Total Linear Feet of Watercourses on Site: [ ] Total Linear Feet Altered: [ ]

Total Buffer/Upland Review Area Altered: [ ]

Total Area of Wetlands and/or Watercourses Restored, Enhanced, or Created: [ ]

Were there prudent and feasible alternatives to the proposed wetland, watercourse, and upland review area alterations?

[ ] YES [X] NO

If yes, what were they?

If no, why not?

Lining is the only economically feasible alternative. Replacement of the subject river crossing would cost at least four times the cost of lining and would have a much greater impact on the watercourse and to local traffic during construction. See attached Alternatives Narrative.

Is this property within 500 feet of a town line? [ ] YES [X] NO

(If yes, the applicant must notify the adjacent municipal wetlands agency by certified mail, return receipt requested, on the same day of filing this application with the Inland Wetlands Commission/Land Use Office. Documentation of this notice shall be provided to the Commission.)

Does any portion of this proposed project fall within a Public Watershed Protection Zone (R-WP)?



[X] YES [ ] NO

(If yes, the applicant must notify the Water Company by certified mail, return receipt requested, on the same day of filing this application with the Inland Wetlands Commission/Land Use Office. Documentation of this notice shall be provided to the Commission.)

APPLICATION TYPE:

[X] Basic Application [ ] Permit Extension/Transfer [ ] Agent Determination

[ ] Declaratory Ruling [ ] Subdivision Lots [ ] After-the-Fact Activity

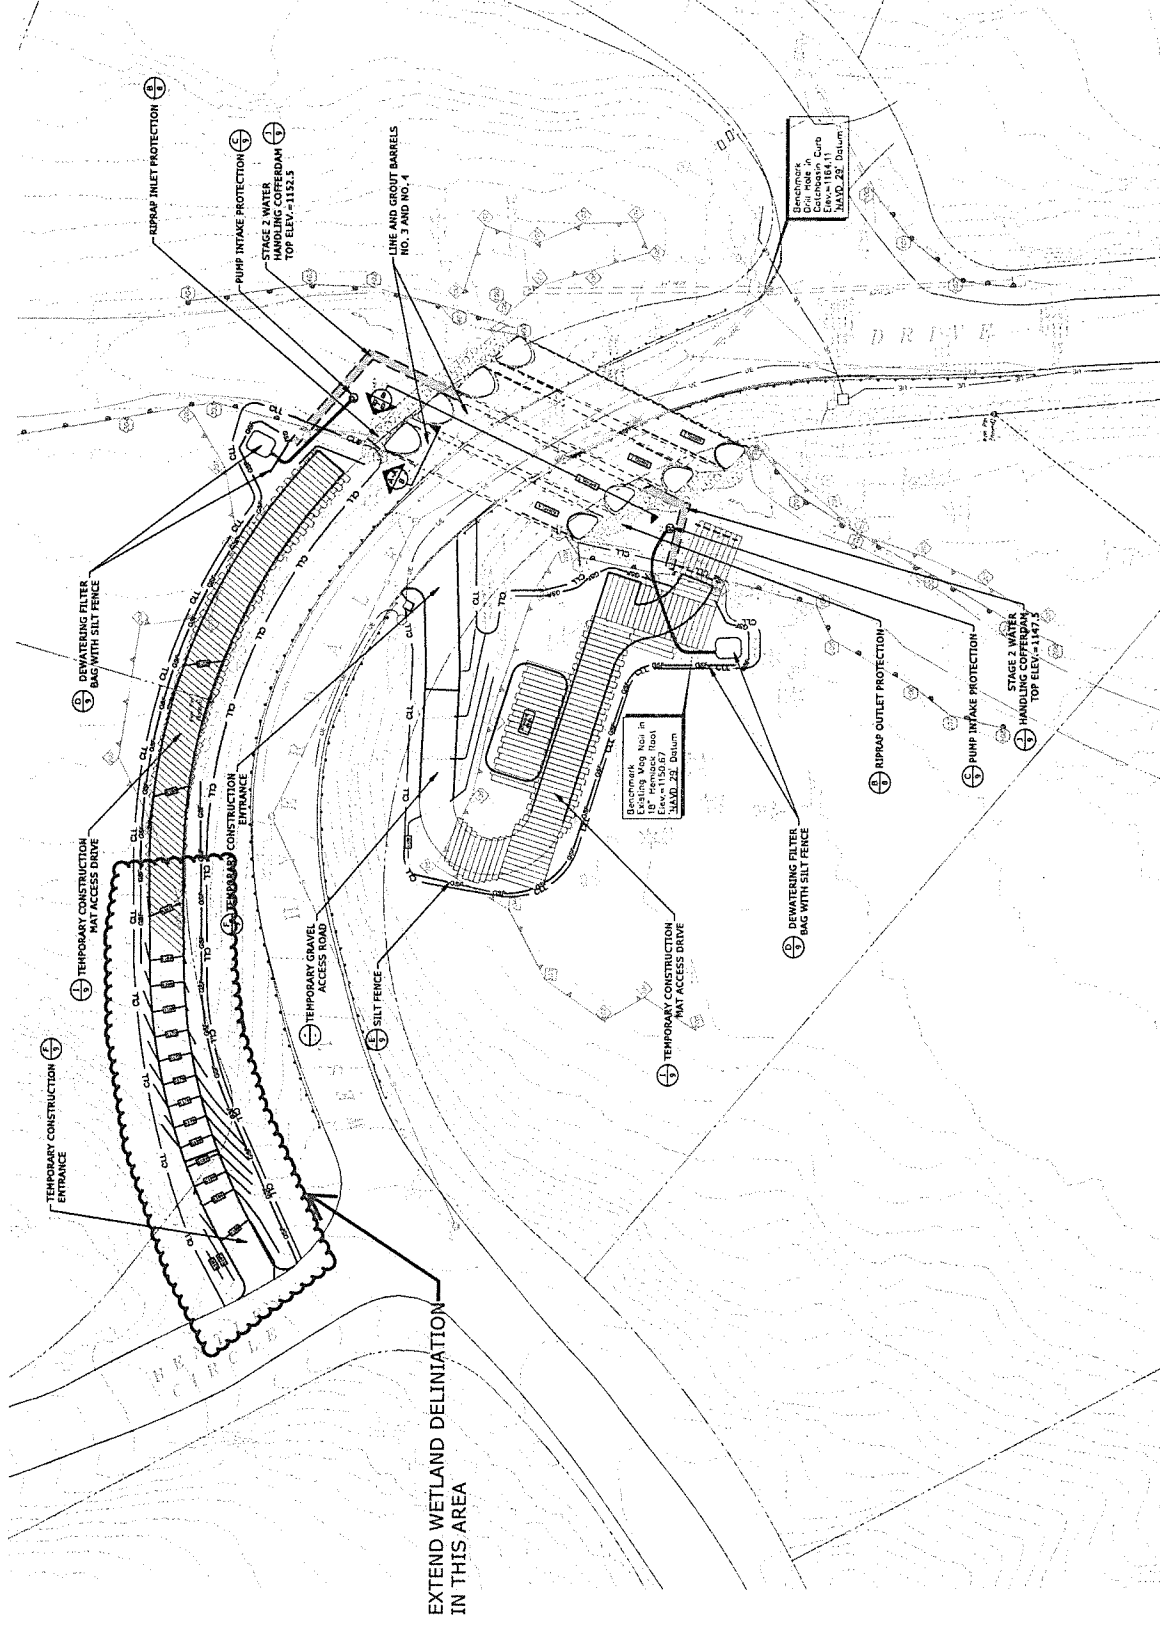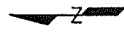

EXTEND WETLAND DELINEATION  
IN THIS AREA

NOT FOR CONSTRUCTION

**HALEY WARD**  
ENGINEERS & ARCHITECTS  
1000 S. 1000 E.  
SALT LAKE CITY, UT 84143  
WWW.HALEYWARD.COM

TOWN OF GOSHEN  
CULVERT LINING - BRIDGE 05155  
WEST HYDRAULIC DRIVE OVER MASSIEPAUD RIVER

STAGE 2 PLAN

DATE	APRIL 2023	AS NOTED
DESIGNED BY	CHS	DESIGNED
CHECKED BY	CHS	CHECKED
PROJECT NO.	044137.21103	PROJECT
		5

STAGE 2 PLAN  
SCALE: 1" = 20'

FILE LOCATION: P:\CIVIL\10181-TOWN OF GOSHEN\BRIDGE 05155\CULVERT LINING\STAGE 2 PLAN\05155-021-21103.DWG, 2023.04.11.12:28 PM