



1 SECTION THROUGH SHORELINE

SYMBOLS LEGEND

---	BOUNDRY LINE
- - - -	SETBACK LINE
- · - · -	WETLAND LINE
- · - - -	EASEMENT LINE
- · - · - · -	EXISTING CONTOURS
- · - · - · - · -	PROPOSED CONTOURS
- · - · - · - · - · -	SILT FENCE
- · - · - · - · - · - · -	UTILITY LINE
- · - · - · - · - · - · - · -	SEWER LINE
- · - · - · - · - · - · - · - · -	STORMWATER LINE
- · - · - · - · - · - · - · - · - · -	TREELINE
- · - · - · - · - · - · - · - · - · - · -	FENCE
- · - · - · - · - · - · - · - · - · - · - · -	ROCKWALL
⊕	WELL
⊗	PERCOLATION TEST
⊠	TEST PIT

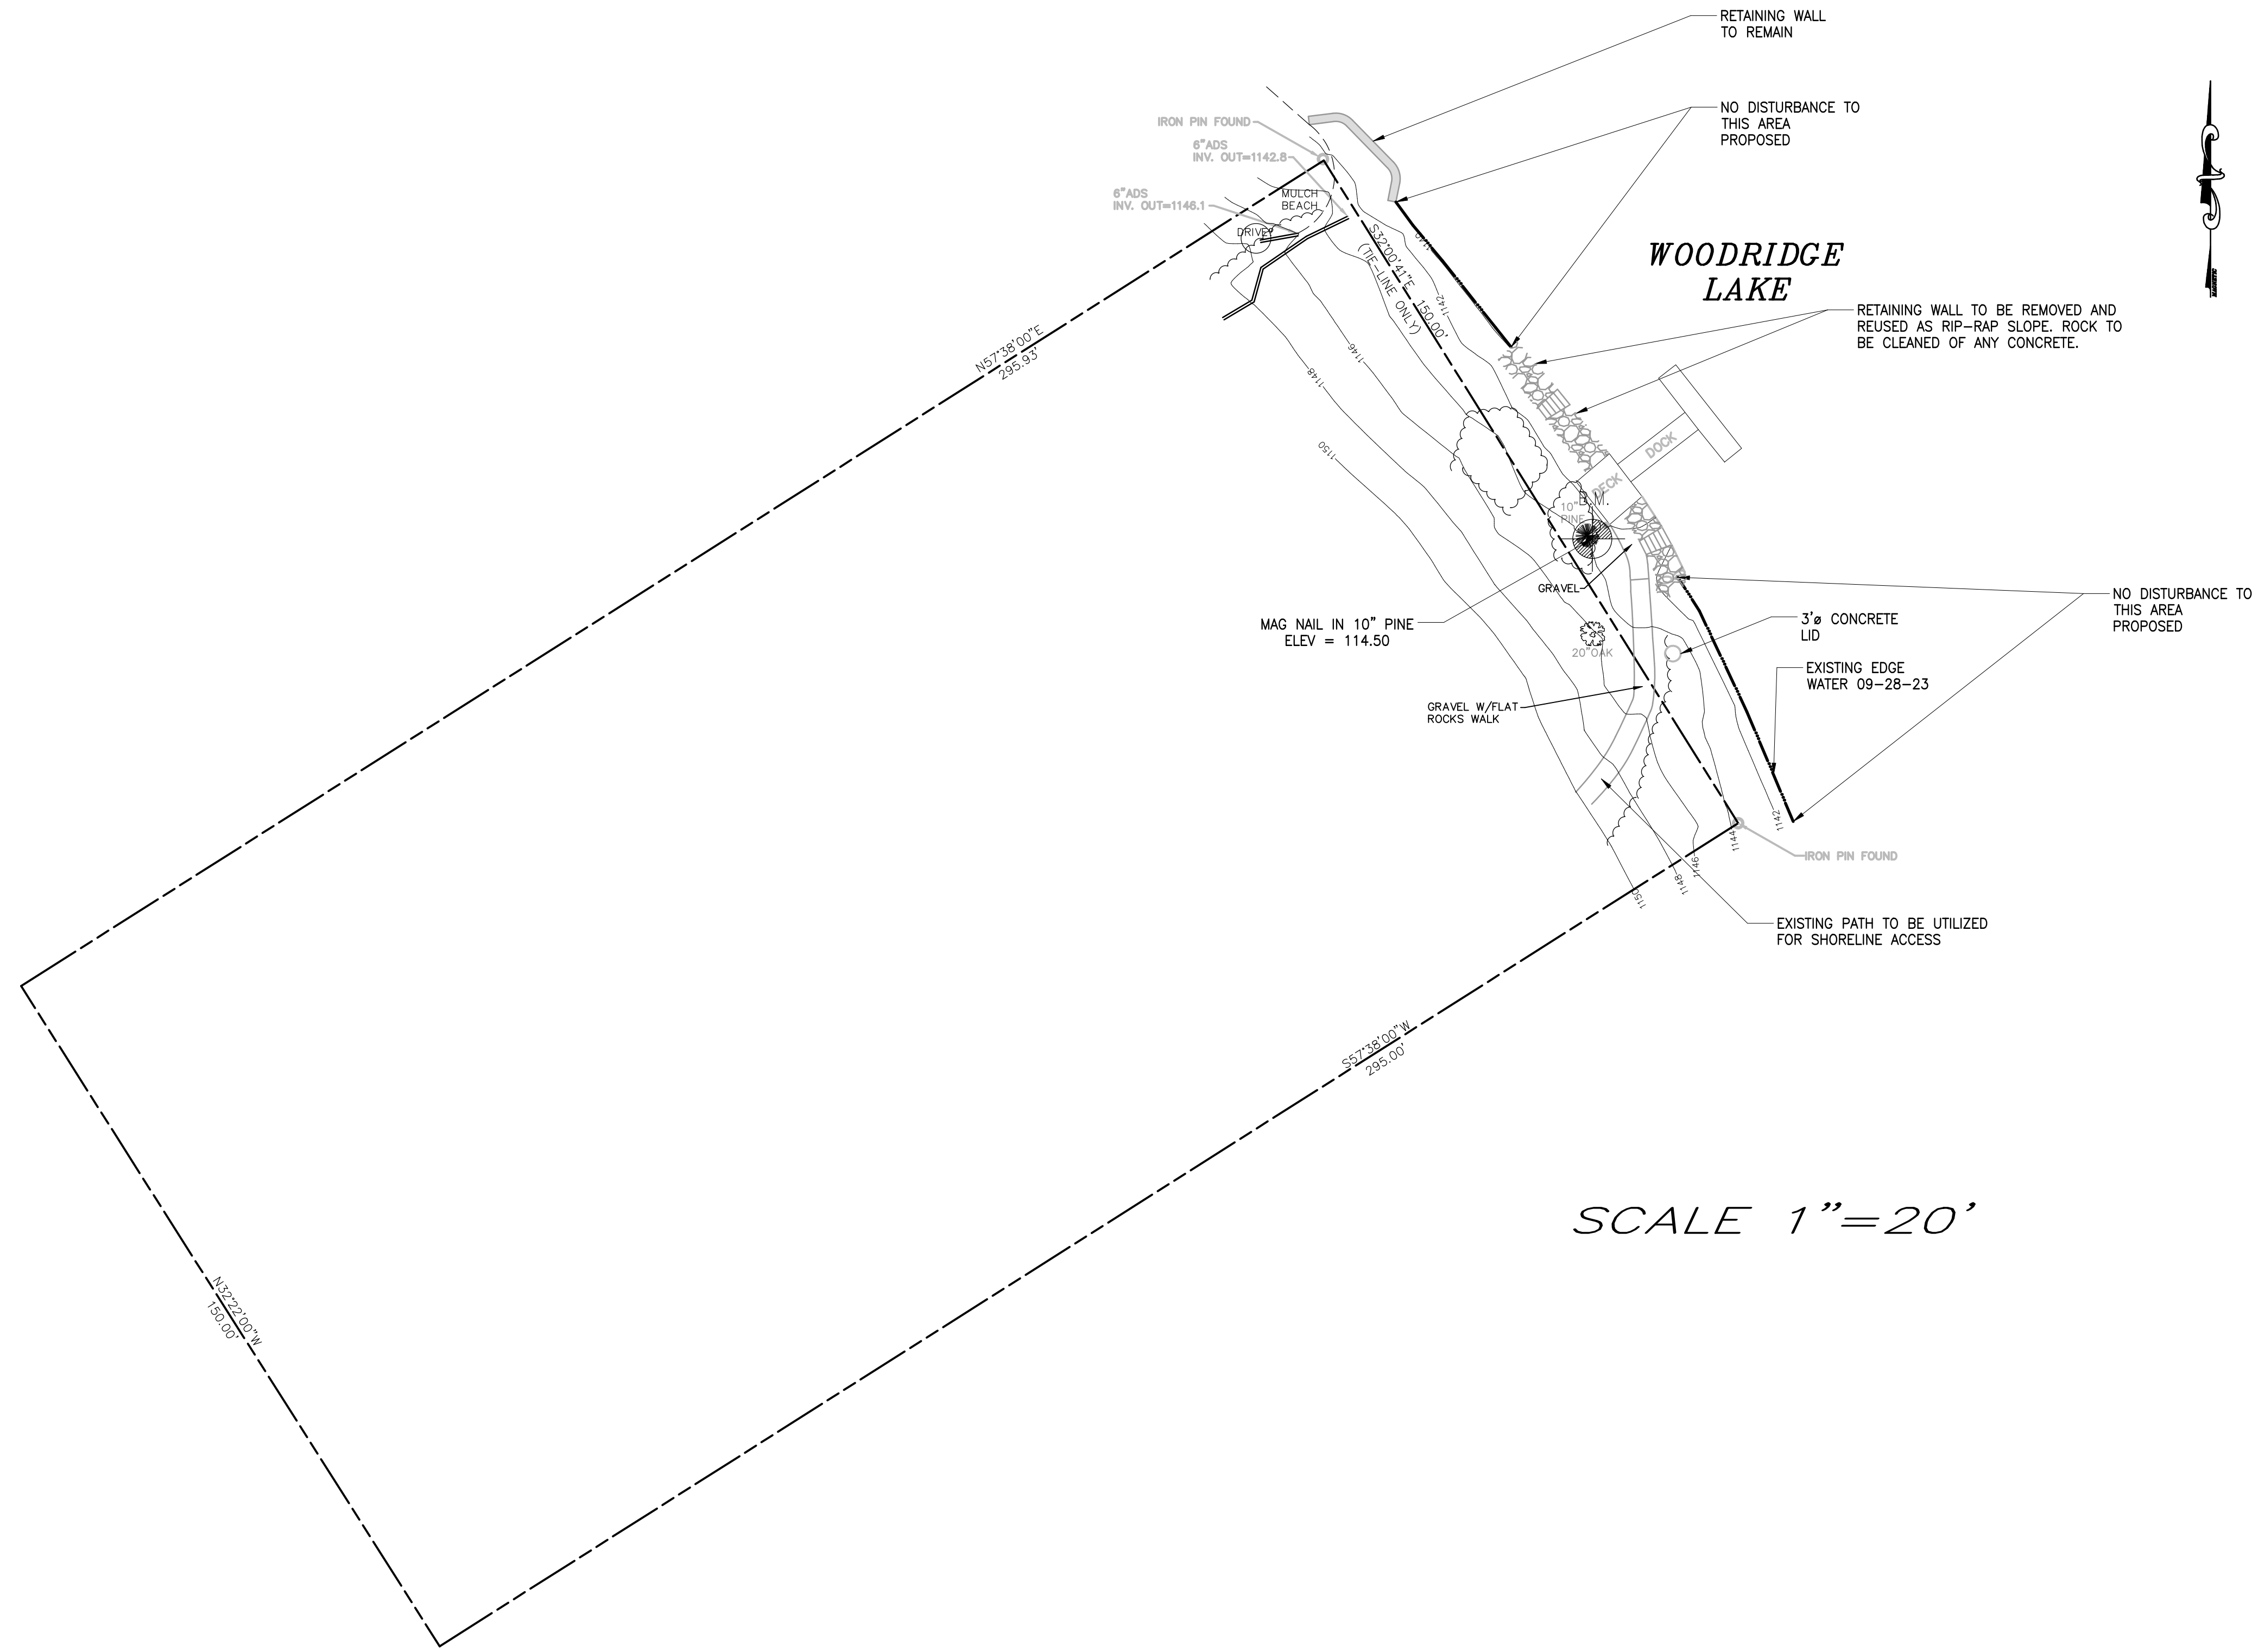

SCALE 1"=20'

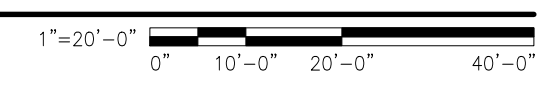

2 SITE DEVELOPMENT PLAN

**Colby Engineering
And Consulting, LLC**
CEC
4 BRYNMOOR COURT
GOSHEN, CONNECTICUT 06756
(860) 491-9664

DES'D BY : WGC
APP'D BY : WGC
DRAWN BY : JMM
SCALE : AS-NOTED
DATE : 10-03-23
REVISION DATE :

VALID WITH RED SEAL ONLY
WILLIAM G. COLBY

**AFTER-THE-FACT PERMIT APPLICATION
SHORELINE STABILIZATION PLAN
209 WEST HYERDALE DRIVE
GOSHEN, CT**

PROJECT #	23074
DRAWING #	CS-101